


SPREMNIK VODE  
TLOCRT 1-1 M 1:50

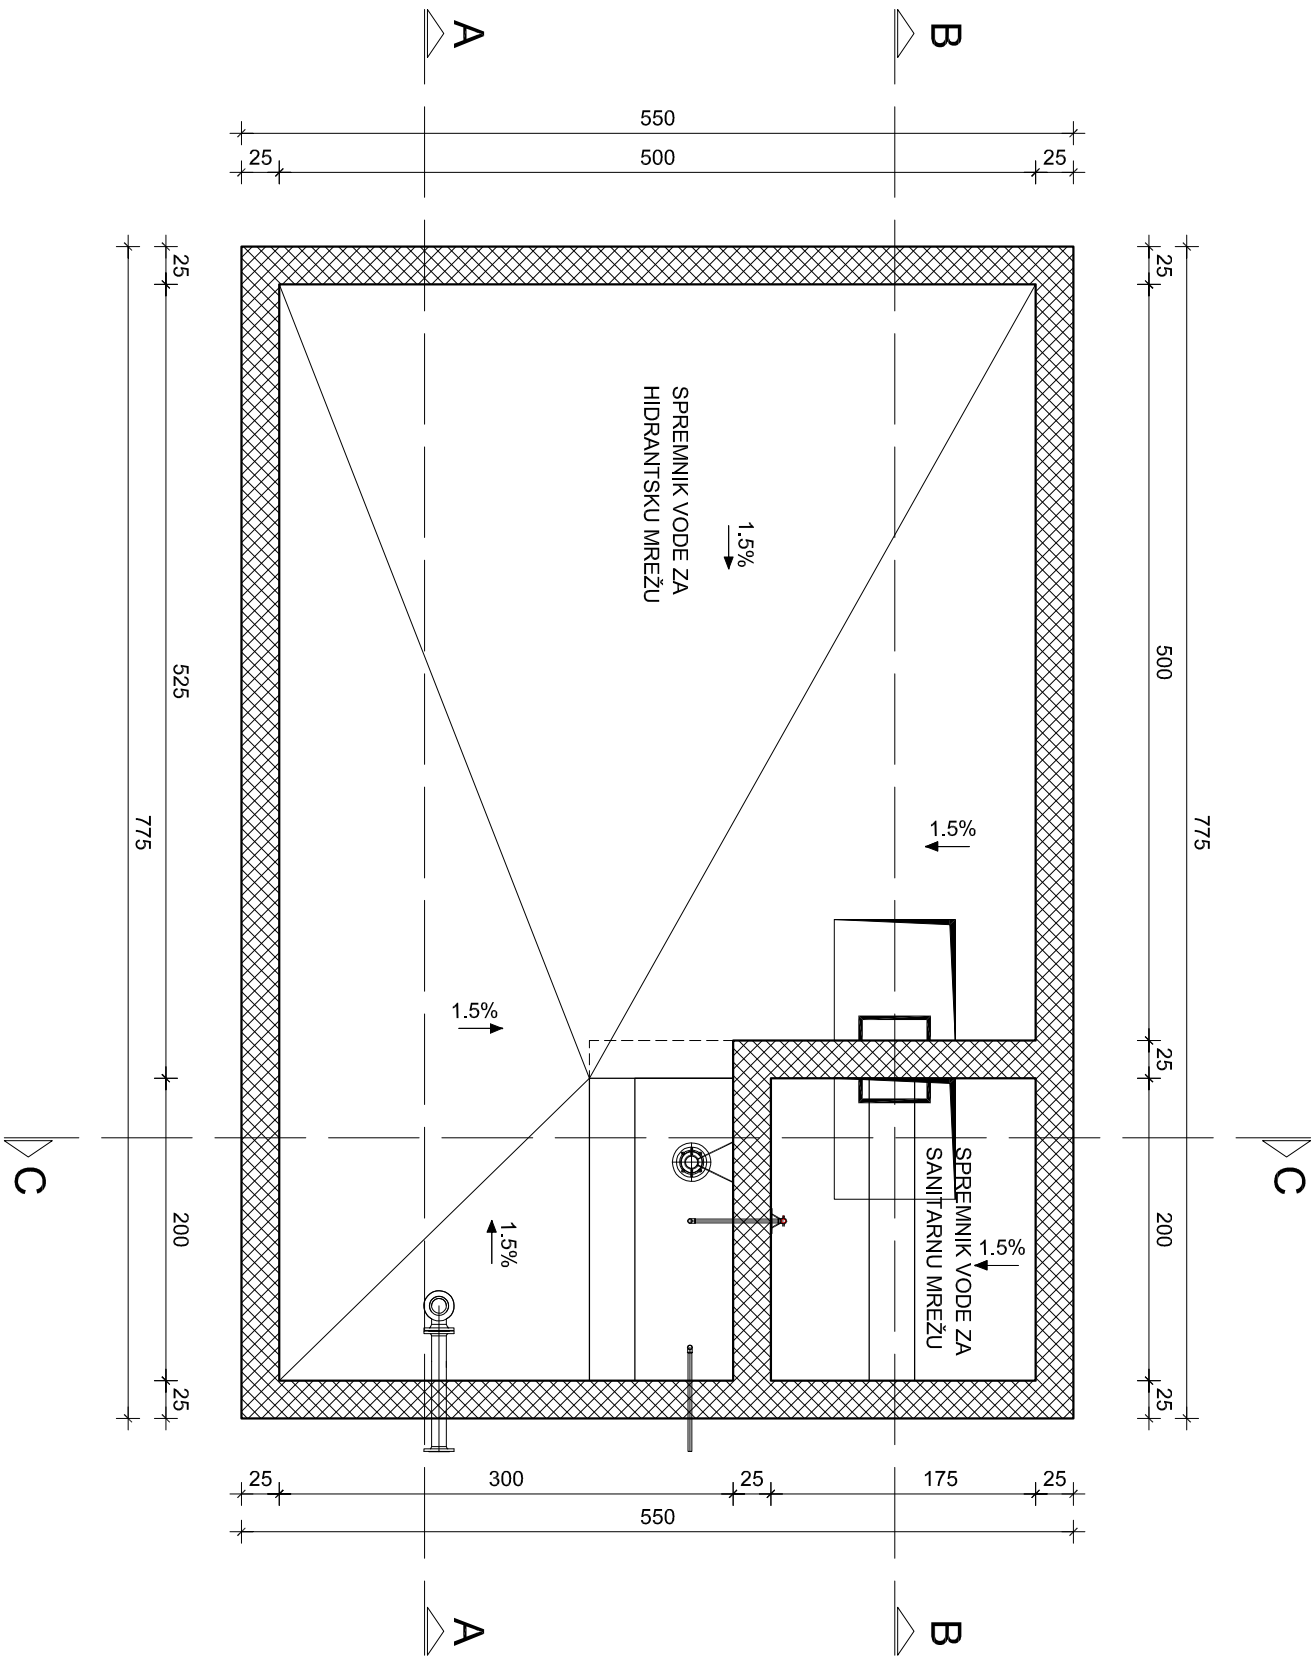

<b>Konus d.o.o.</b> Dobropoljana Zrinsko Frankopanska 38 A, 23000 Zadar, Tel.: 023 251 151, Fax.: 023 254 214; E-mail: konus@zdt-t-com.hr							Projektant: Vice Tadić dipl. ing. građ.				
Investitor	<b>Općina Sveti Filip i Jakov</b> Obala kralja Tomislava 16 23207 Sveti Filip i Jakov						Suradnici: Bernarda Klanac mag.ing.aedif. Ivana Grbić mag. ing. aedif. Josip Ščitan mag. ing. aedif.				
Gradjevina	RECIKLAŽNO DVORIŠTE										
Sadržaj	SPREMNIK VODE - TLOCRT 1-1										
Razina razrade	GLAVNI PROJEKT										
Strukovna odrednica	GRAĐEVINSKI PROJEKT										
Z.O.P. 138/2015 GL	O.P. 138/2015 GL-G	Mapa	1	Mjerilo	1:50	Datum	12/2015	Revizija	01	List	05