
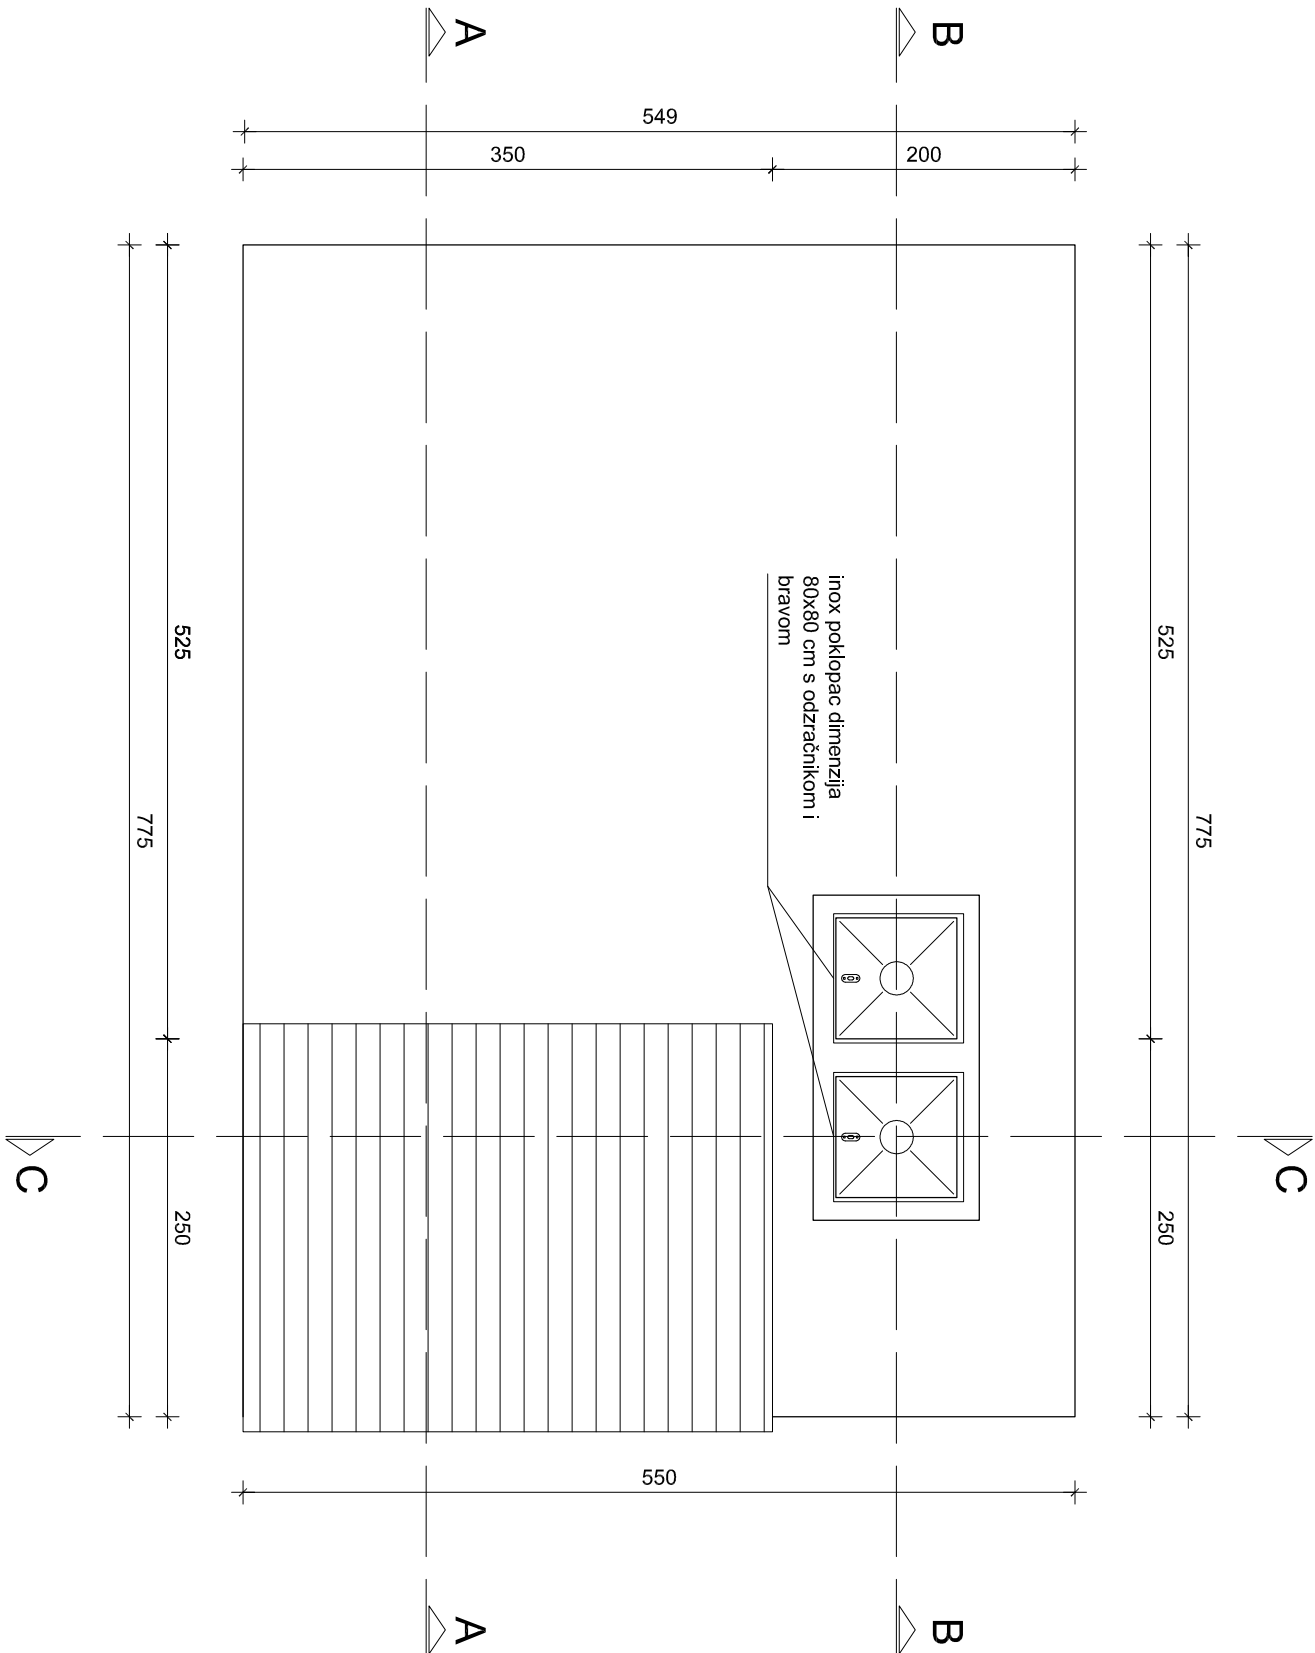


SPREMIK VODE  
TLOCRT 3-3 M 1:50

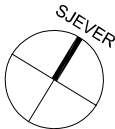

<div><div><div>Konus d.o.o.</div><div>Dobrovoljica</div></div><div><div>Zrinsko Frankopanska 38 A, 23000 Zadar, Tel.: 023 251 151, Fax.: 023 254 214; E-mail: konus@zdt-t.com.hr</div></div></div>							Projektant: Vice Tadić dipl. ing. građ.				
Investitor	Općina Sveti Filip i Jakov Obala kralja Tomislava 16 23207 Sveti Filip i Jakov					Suradnici: Bernarda Klanac mag.ing.aedif. Ivana Grbić mag. ing. aedif. Josip Ščitrn mag. ing. aedif.					
Gradjevina	RECIKLAŽNO DVORIŠTE										
Sadržaj	SPREMIK VODE - TLOCRT 3-3										
Razina razrade	GLAVNI PROJEKT										
Strukovna odrednica	GRAĐEVINSKI PROJEKT										
Z.O.P. 138/2015 GL	O.P. 138/2015 GL-G	Mapa	1	Mjerilo	1:50	Datum	12/2015	Revizija	01	List	07