
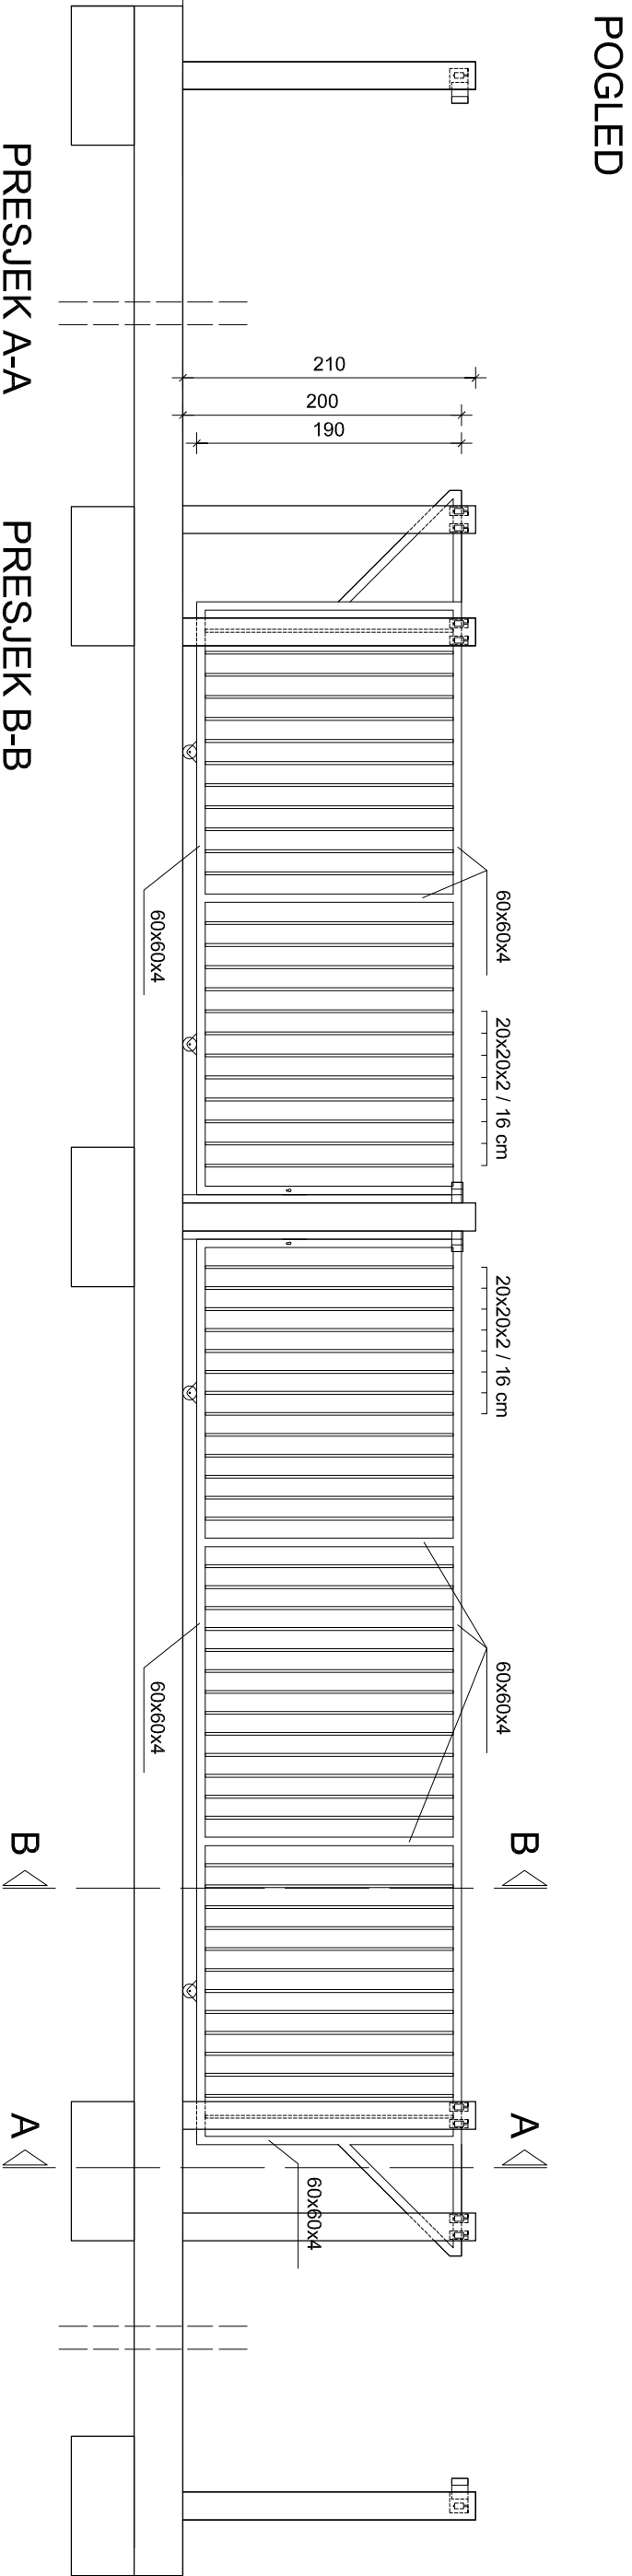


ULAZNA VRATA
TLOCRT, POGLED I PRESJECI M 1:50

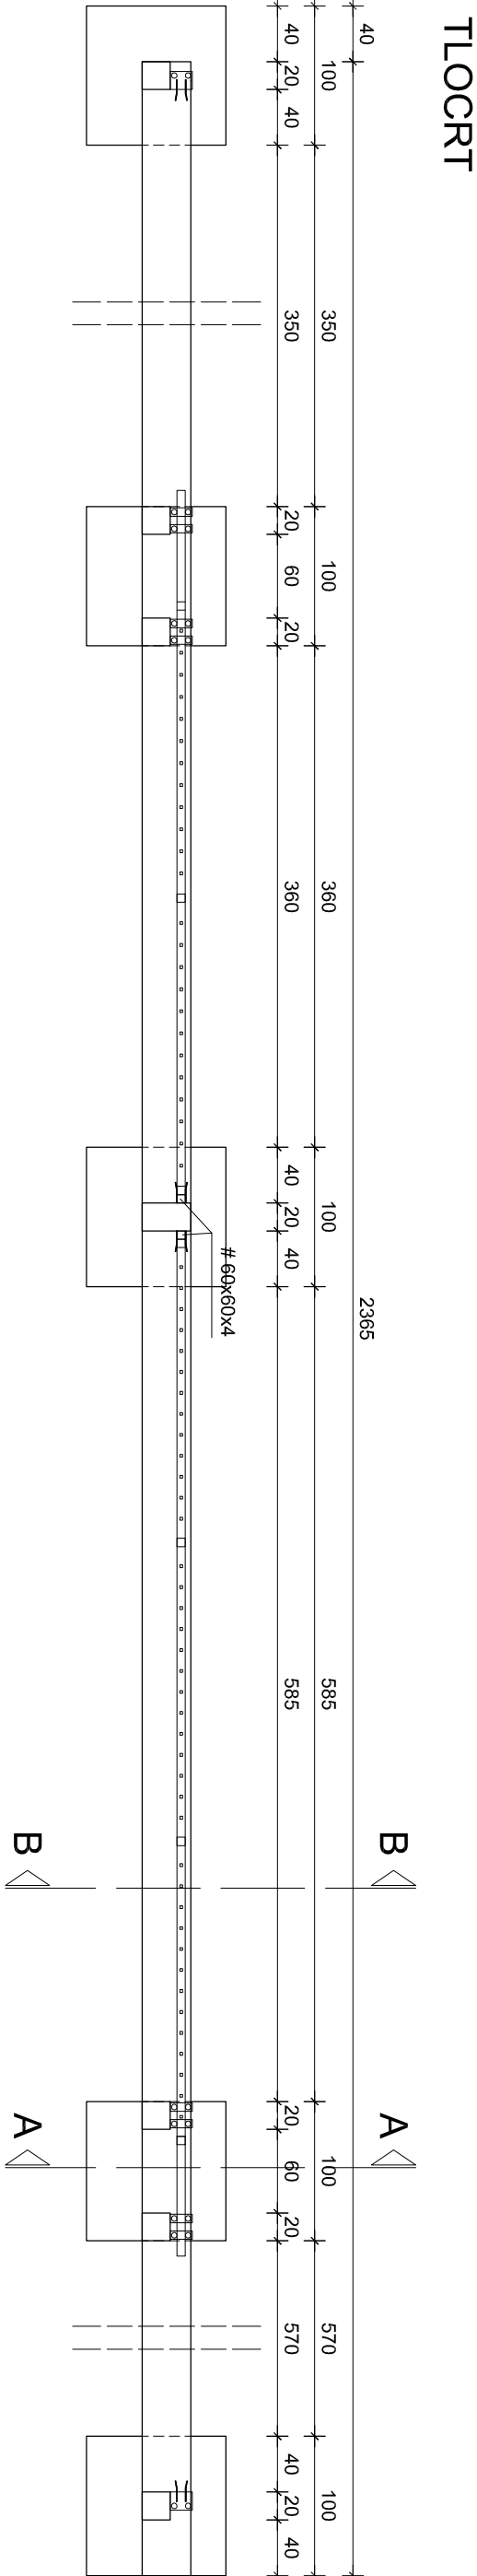

Konus d.o.o. Dobropoljana Zrinsko Frankopanska 38 A, 23000 Zadar, Tel.: 023 251 151, Fax.: 023 254 214; E-mail: konus@zdt-l.com.hr				Projektant: Vice Tadić dipl. ing. građ.			
Investitor	Općina Sveti Filip i Jakov Obala kralja Tomislava 16 23207 Sveti Filip i Jakov						
Gradjevina	RECIKLAŽNO DVORIŠTE						
Sadržaj	ULAZNA VRATA - TLOCRT, POGLED I PRESJECI						
Razina razrade	GLAVNI PROJEKT						
Strukovna odrednica	GRAĐEVINSKI PROJEKT						
Z.O.P. 138/2015 GL	O.P. 138/2015 GL-G	Mapa	1	Mjerilo	1:50	Datum	12/2015
				Revizija	01	List	16